



NOTES:

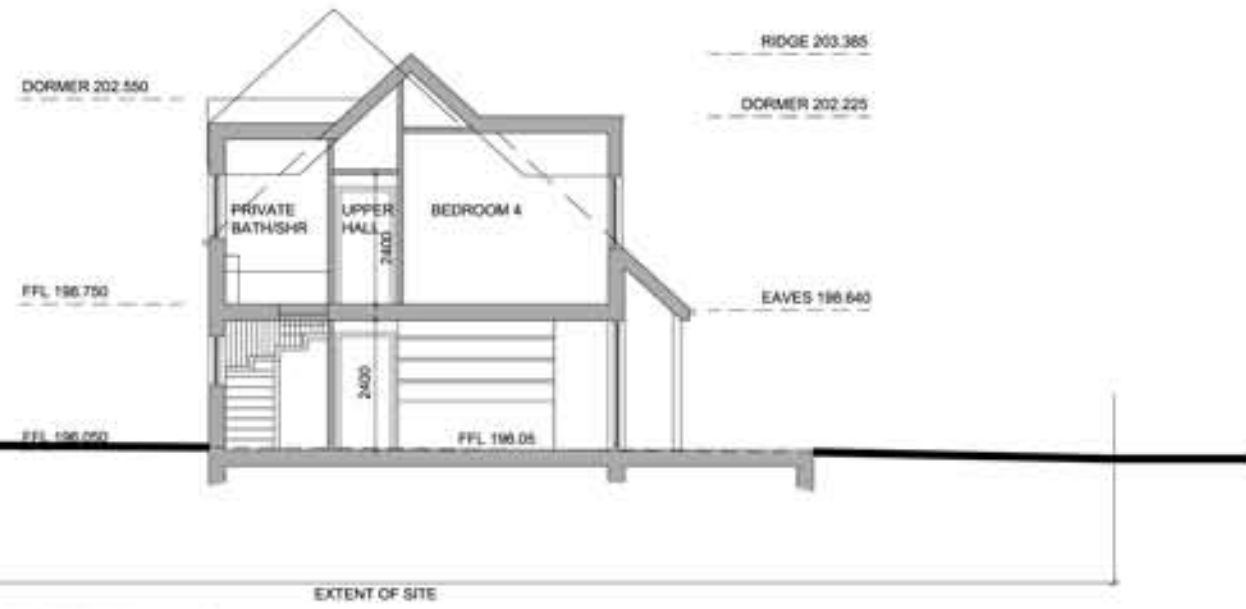


PROPOSED CROSS SECTION C-C

DATUM +190.00M

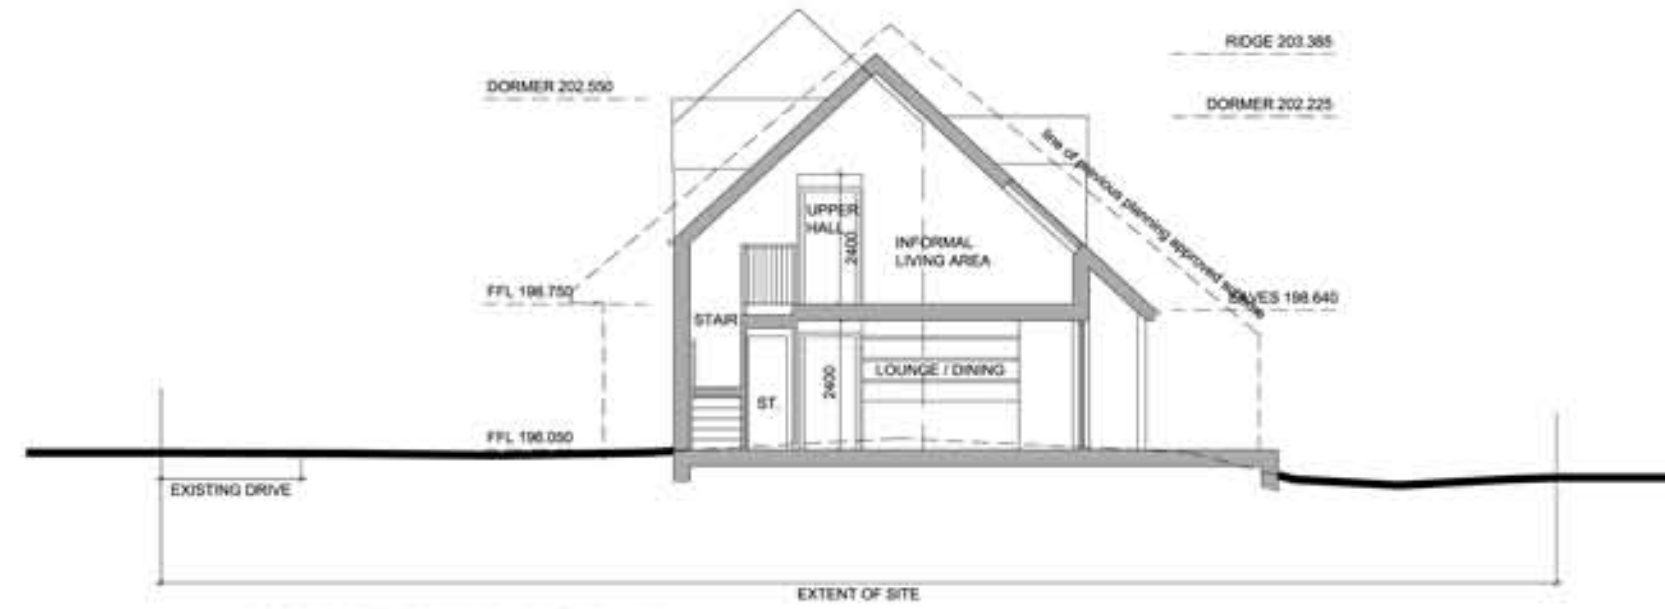


PROPOSED CROSS SECTION D-D

DATUM +190.00M

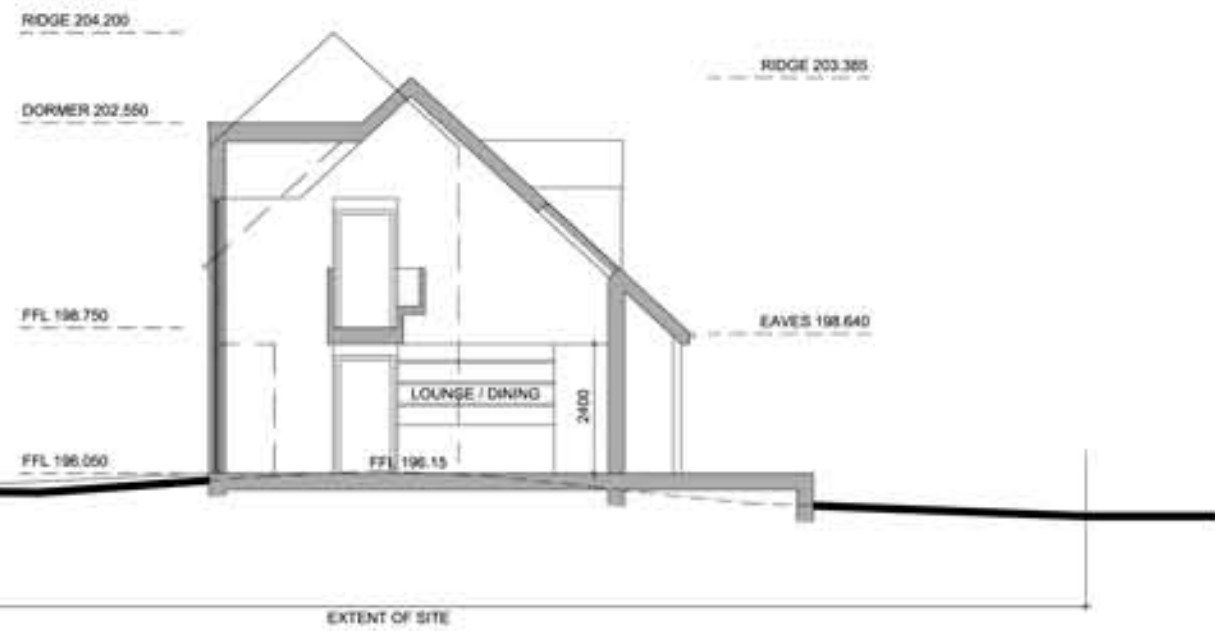


PROPOSED CROSS SECTION E-E

DATUM +190.00M

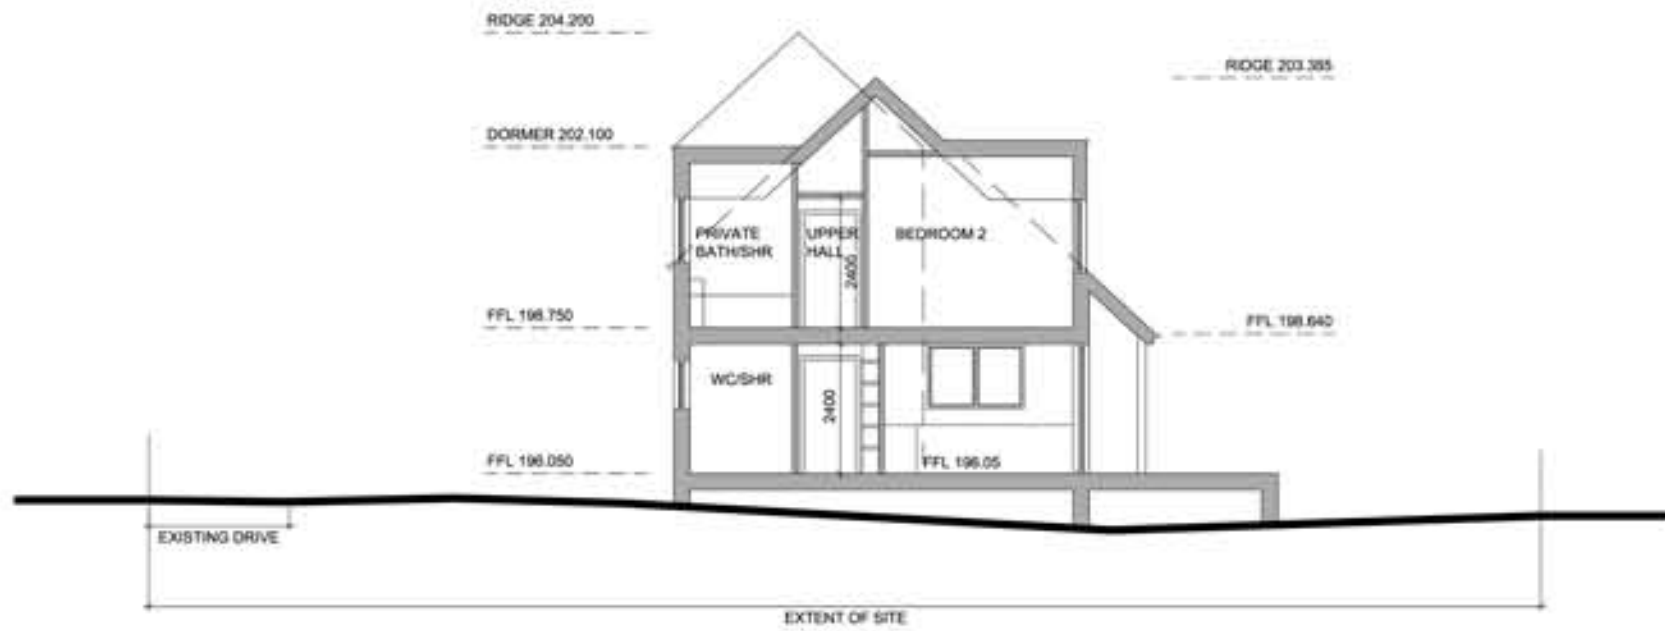


PROPOSED CROSS SECTION F-F

DATUM +190.00M

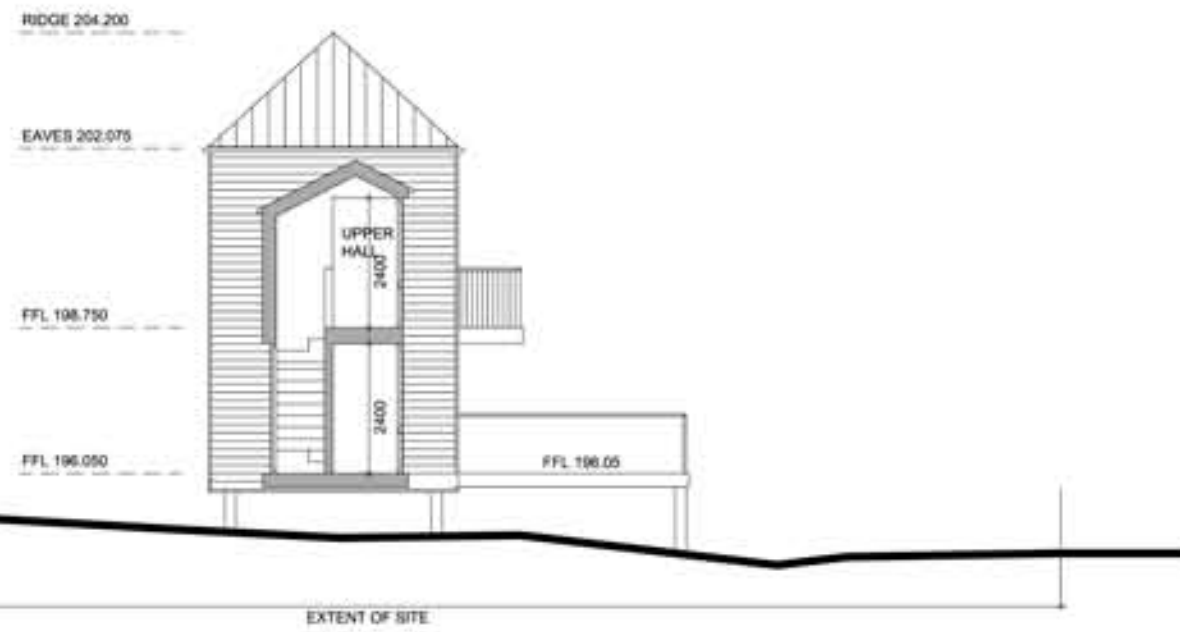

PROPOSED CROSS SECTION G-G

DATUM +190.00M

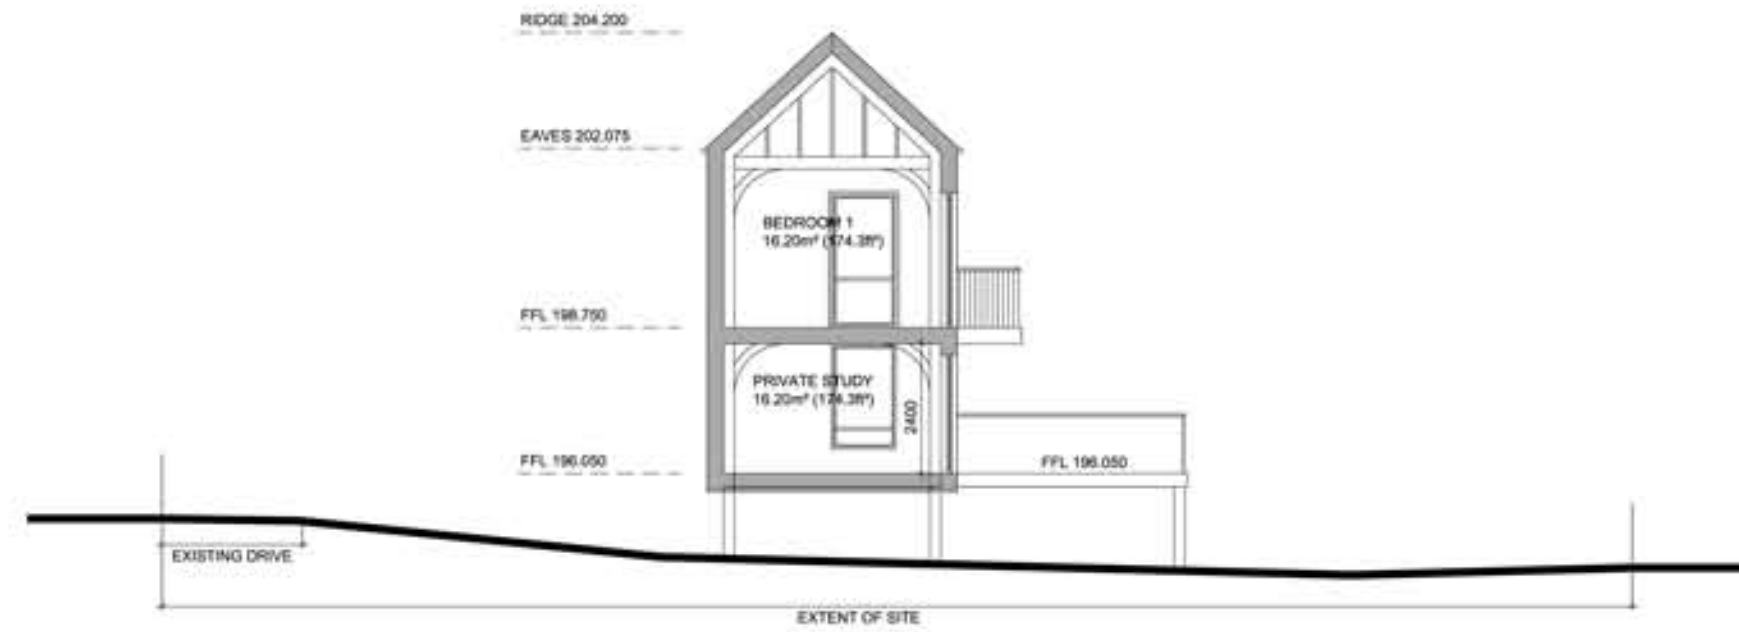

PROPOSED CROSS SECTION H-H

DATUM +190.00M

NO.	INT.	DATE	REVISION

LOCAM
LOW CARBON ARCHITECTURE AND MASTERPLANNING

CLIENT **M. Russell & S. Lakeman**

PROJECT **New House at Bonnington Road
Peebles**

TITLE **Sections**

DRAWN	CHECK	JOB No. /	Draw No. /	Rev
CC		2031 /	004-1 /	
SCALE	DATE			
1:100@A1	July 2009			